




Barrio COLON

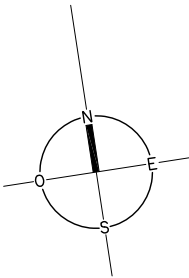

CROQUIS DE UBICACION

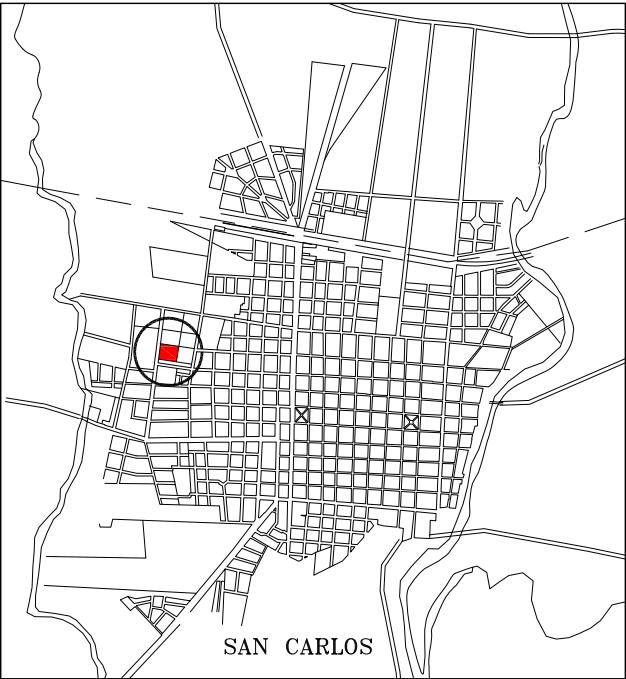

CALLE PEDRO AGORRODY
Pavimento Tosca. Ancho 17mts.

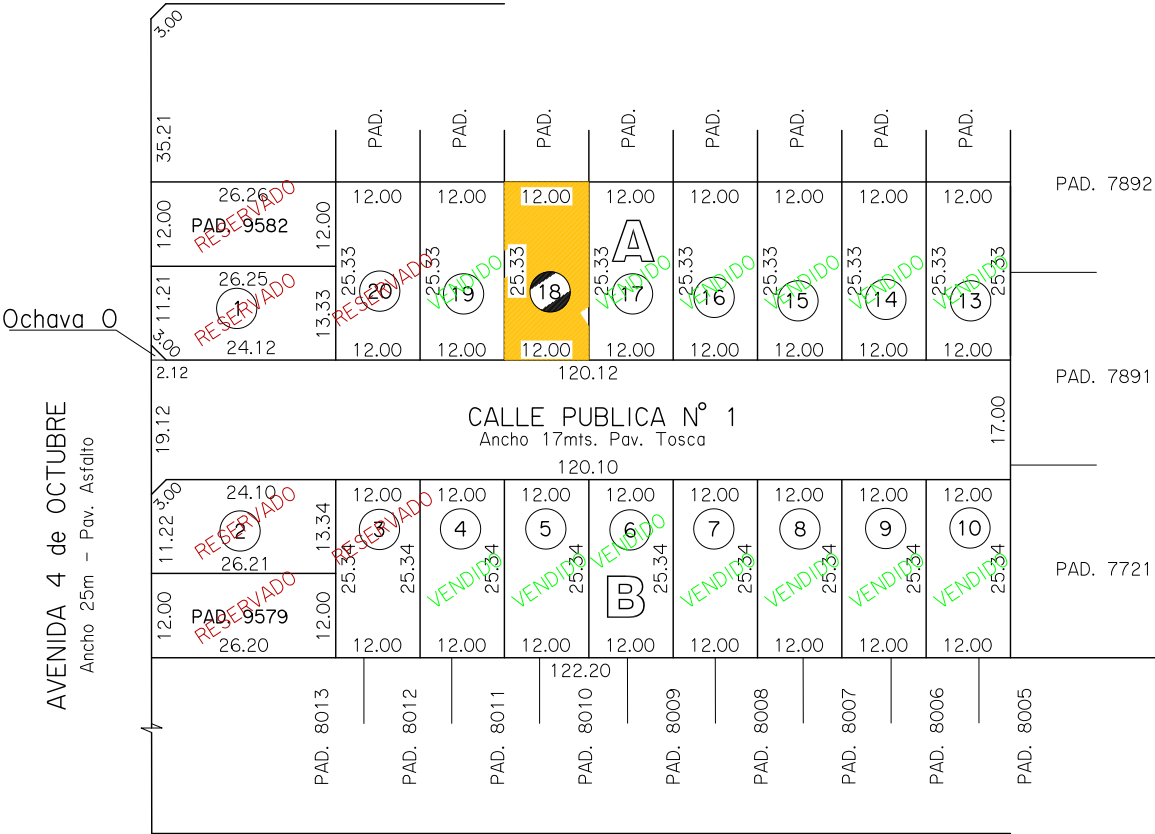

PLANILLA DE AREAS

Padrón N°	Manzana A		Padrón N°	Manzana B	
9582		315m ² 07dm ²	9579		314m ² 47dm ²
9581	1	347m ² 59dm ²	9580	2	347m ² 48dm ²
	13	303m ² 96dm ²		3	304m ² 08dm ²
	14	303m ² 96dm ²		4	304m ² 08dm ²
	15	303m ² 96dm ²		5	304m ² 08dm ²
	16	303m ² 96dm ²		6	304m ² 08dm ²
	17	303m ² 96dm ²		7	304m ² 08dm ²
	18	303m ² 96dm ²		8	304m ² 08dm ²
	19	303m ² 96dm ²		9	304m ² 08dm ²
	20	303m ² 96dm ²		10	304m ² 08dm ²

ESCALA 1: 1000

